


SPACE:	AREA:	TENANT:
MAJOR A	189,635 S.F.	MEIJER
MAJOR B	25,463 S.F.	DSW SHOE WAREHOUSE
MAJOR C	139,897 S.F.	LOWE'S
MAJOR D	30,131 S.F.	PETSMART
MAJOR E	23,829 S.F.	MICHAELS
MAJOR F	27,117 S.F.	OFFICE DEPOT
MAJOR G	43,797 S.F.	BEST BUY
A-001	10,991 S.F.	PIER 1
OUT B-1	4,000 S.F.	FOOT LOCKER
OUT B-3	3,000 S.F.	HOT CHICKEN KITCHEN
OUT B-5	2,360 S.F.	SAM'S SHOE SERVICE
OUT B-7	1,200 S.F.	SHISH KABOB EXPRESS
OUT B-9	2,400 S.F.	FLAMING WOK
OUT C-1	3,000 S.F.	LENSCRAFTERS
OUT C-3	3,000 S.F.	GREAT EXPRESSIONS DENTAL
OUT C-5	2,544 S.F.	BE NAILS SALON
OUT C-7	1,456 S.F.	T-MOBILE
OUT C-9	2,760 S.F.	CHIPOTLE
OUT D-3	2,812 S.F.	PHO LUCKY
OUT D-5	2,000 S.F.	GREAT EXPRESSIONS ORTHO.
OUT D-7	2,000 S.F.	GENERAL NUTRITION CENTER

LEASING DATA	
TOTALS:	
MAJOR A	189,635 S.F.
MAJOR B	25,463 S.F.
MAJOR C	139,897 S.F.
MAJOR D	30,131 S.F.
MAJOR E	23,829 S.F.
MAJOR F	27,117 S.F.
MAJOR G	43,797 S.F.
RETAIL A	10,991 S.F.
RETAIL B	12,960 S.F.
RETAIL C	12,760 S.F.
RETAIL D	6,812 S.F.
TOTAL	523,392 S.F.
TOTAL PARKING	2,422 SPACES
PARKING RATIO	4.43/1000
TOTAL PROPERTY ACREAGE	±41.61 A.C.

AVAILABLE
 LEASED

LEASE/SITE PLAN

SCALE: 1" = 60'-0"

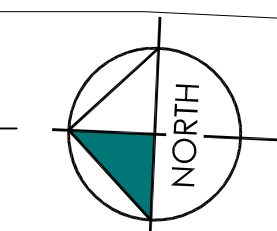


Dates:
 NOV. 30, 2006
 JAN. 16, 2007
 JAN. 14, 2008
 APRIL 14, 2009
 JUNE 5, 2009
 APRIL 4, 2011
 APRIL 6, 2011
 JANUARY 20, 2012
 NOVEMBER 7, 2012
 NOVEMBER 9, 2012
 JANUARY 14, 2013
 JANUARY 29, 2013
 AUGUST 12, 2013
 March 17, 2015
 July 21, 2015
 August 03, 2015
 October 08, 2015
 October 07, 2016
 December 19, 2016
 Aug. 07, 2017

DISCLAIMER
 THE DRAWING IS INTENDED FOR INFORMATIONAL PURPOSES ONLY AND SHOULD NOT BE CONSIDERED A CONTRACT. DRAWING LAYOUT, AREA, QUANTITIES, DIMENSIONS, AND SPECIFICATIONS ARE SUBJECT TO CHANGE WITHOUT NOTICE. THE LAYOUT MAY NOT BE FINAL. NO WARRANTIES ARE EXPRESSED OR IMPLIED BY THE DRAWING.

Subject
 LEASE/SITE PLAN

Center
 TEL-TWELVE
 SOUTHFIELD, MI

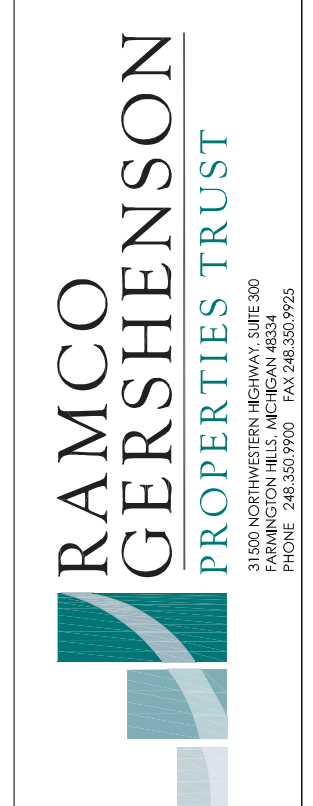

Do not scale drawings Use figured dimensions
 Availability
 Center Number 102.01
 Sheet Number LS-27