




VICINITY MAP
NO SCALE

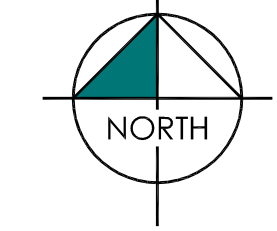

DISCLAIMER



THIS DRAWING IS ILLUSTRATIVE AND FOR INFORMATION PURPOSES ONLY AND SHOULD NOT BE CONSIDERED AS A CONTRACT. THE USER SHALL BE RESPONSIBLE FOR VERIFYING ALL INFORMATION AND CONDITIONS. THE USER SHALL BE RESPONSIBLE FOR OBTAINING ALL NECESSARY PERMITS AND APPROVALS. THE USER SHALL BE RESPONSIBLE FOR OBTAINING ALL NECESSARY INSURANCE. THE USER SHALL BE RESPONSIBLE FOR OBTAINING ALL NECESSARY WARRANTIES. THE USER SHALL BE RESPONSIBLE FOR OBTAINING ALL NECESSARY WARRANTIES.

Subject
LEASE/SITE PLAN

Project
Centennial Shops
Edina, Minnesota




Center Number
784-01
Sheet Number
LS-1

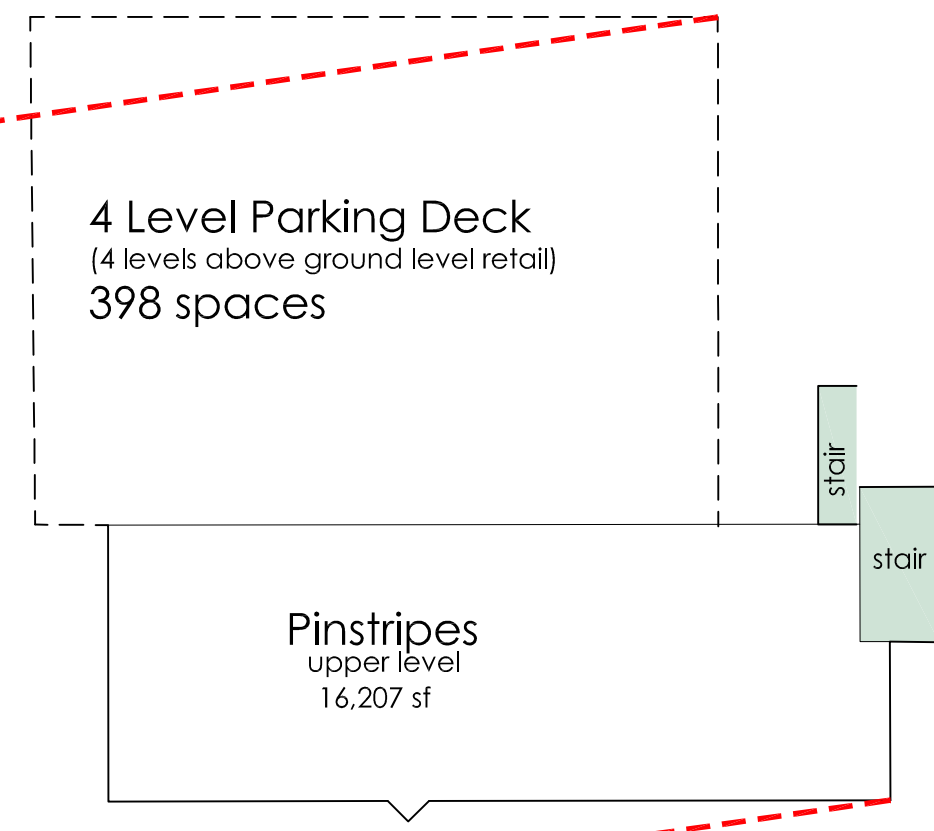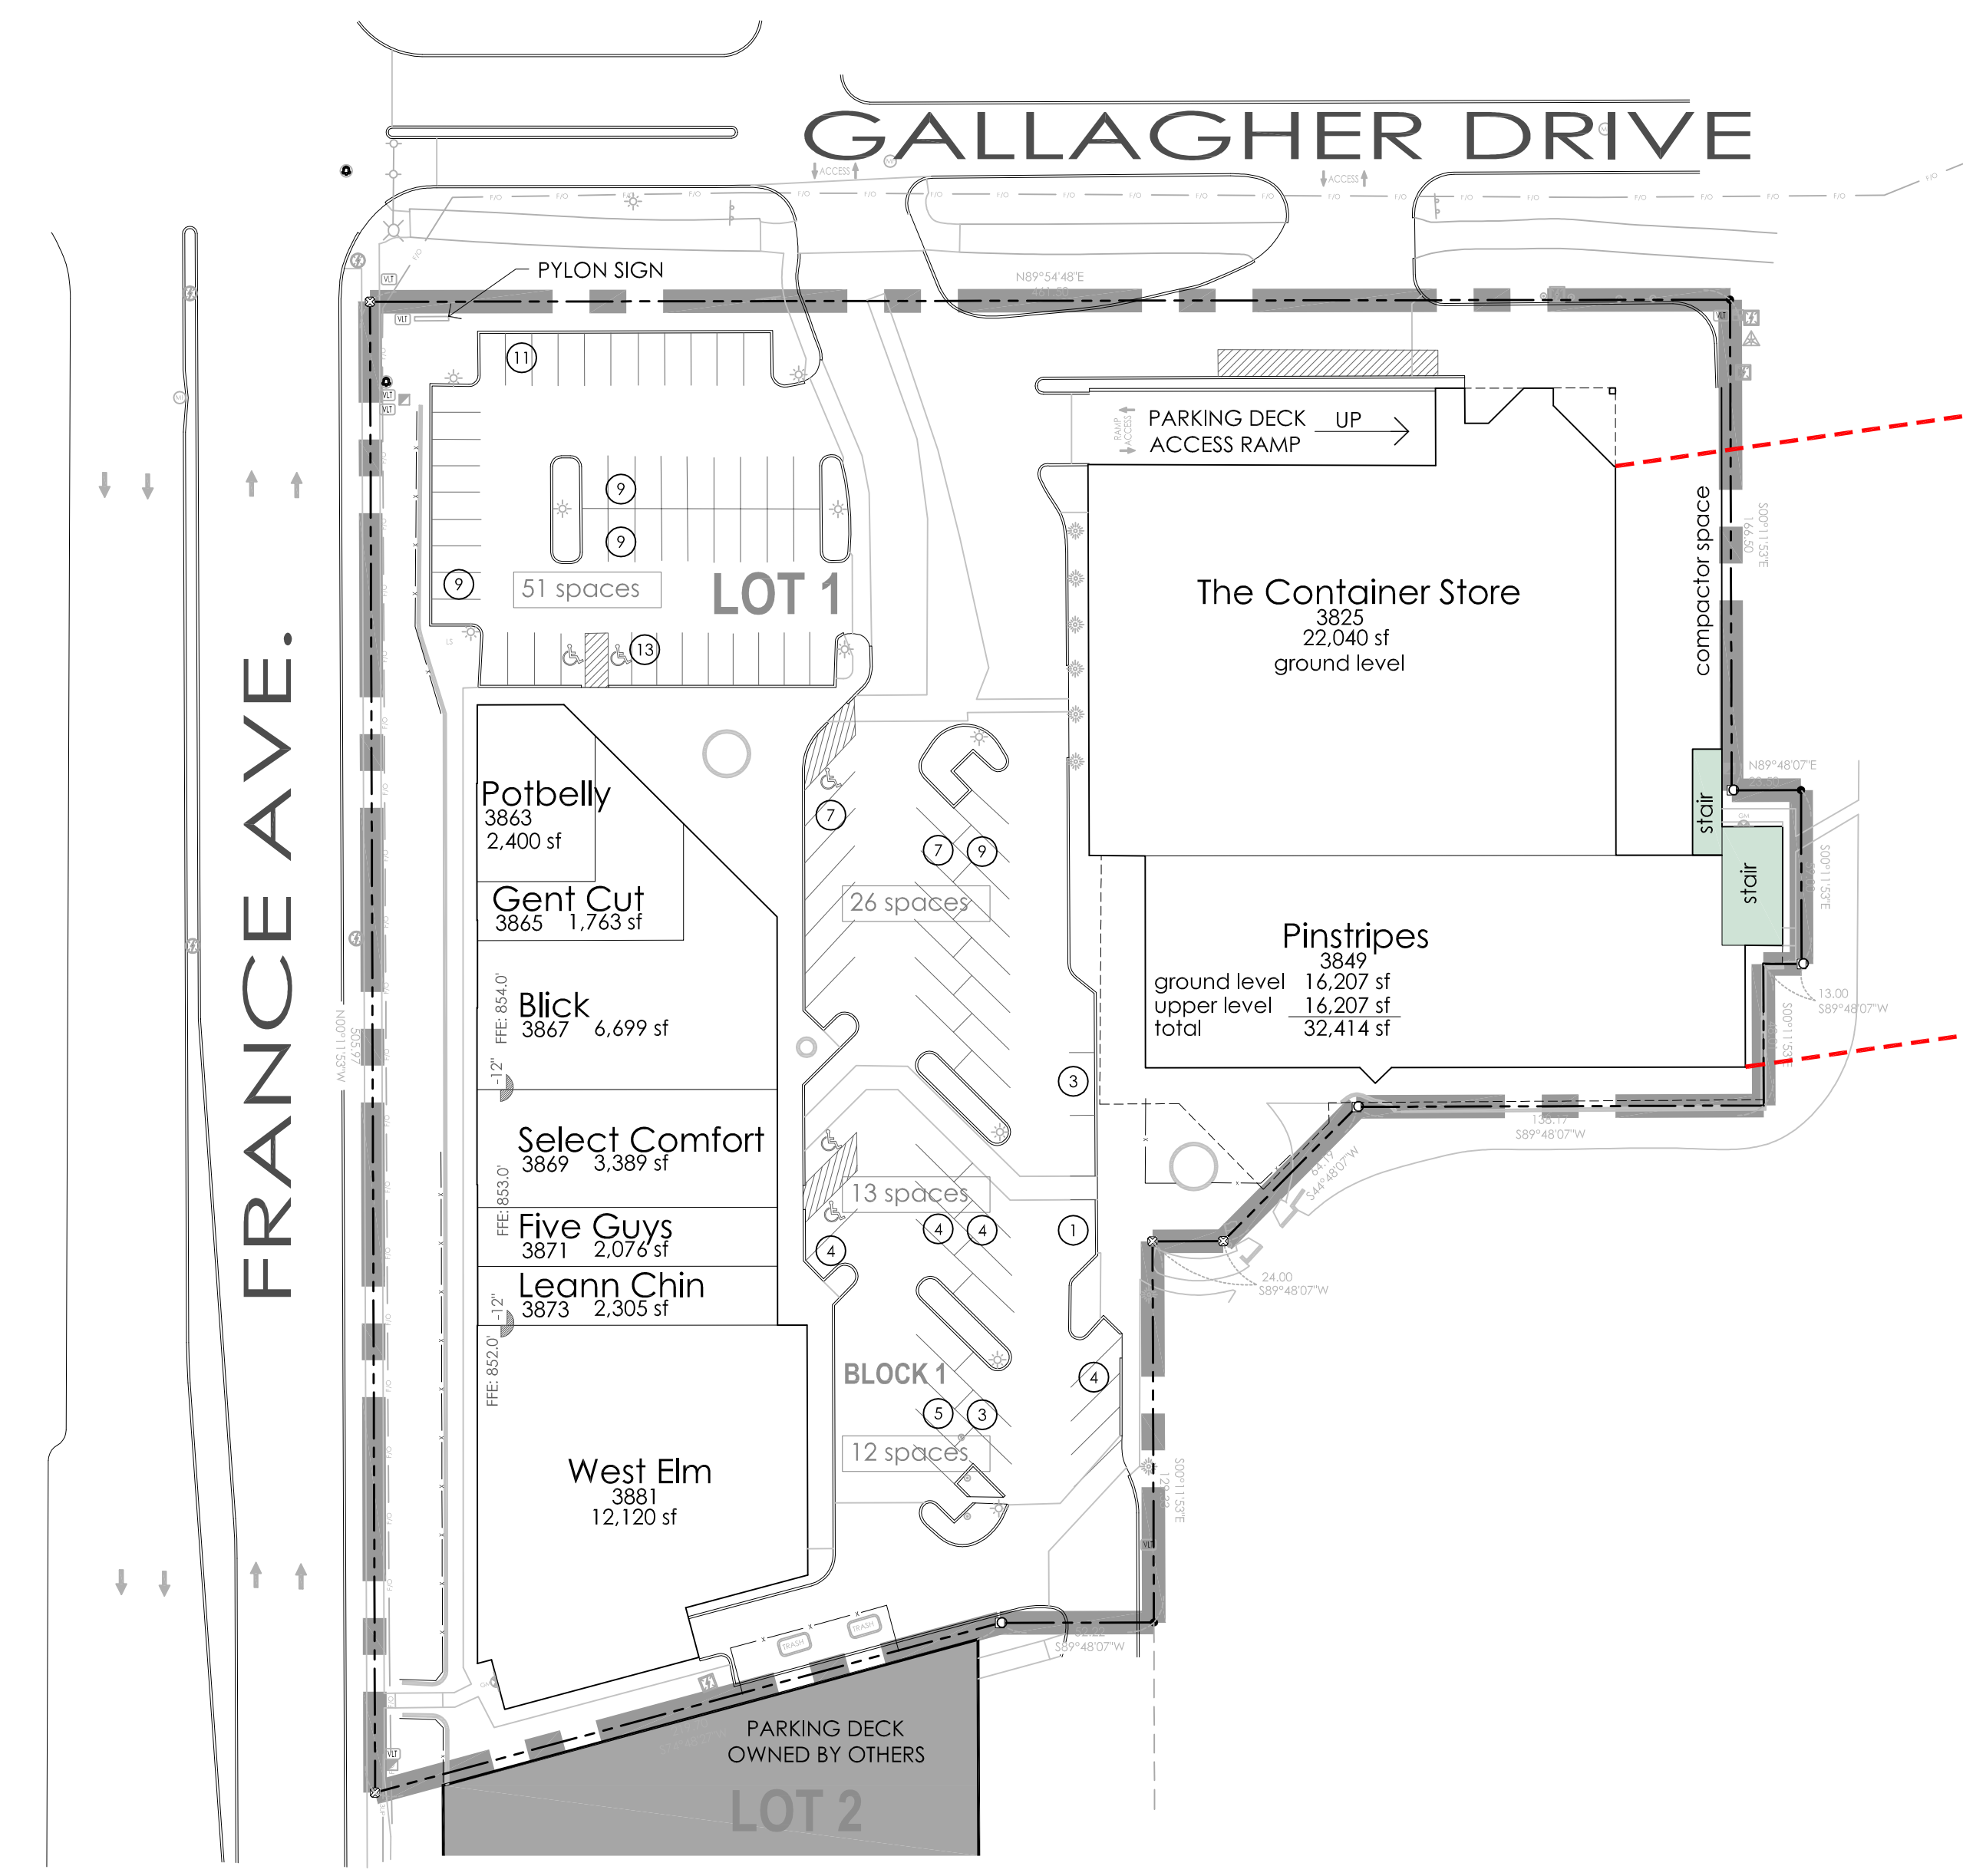

LEASING DATA		
SPACE:	AREA:	TENANT:
3825	22,040 S.F.	The Container Store
3849	32,414 S.F.	Pinstripes
3863	2,400 S.F.	Potbelly
3865	1,763 S.F.	Gent Cut and Grooming
3867	6,690 S.F.	Blick Art Materials
3869	3,389 S.F.	Select Comfort
3871	2,076 S.F.	Five Guys Burgers and Fries
3873	2,305 S.F.	Leann Chin
3881	12,120 S.F.	West Elm
TOTALS:		
RETAIL	85,197 S.F.	
TOTAL	85,197 S.F.	
TOTAL PARKING	500 SPACES	
PARKING RATIO	5.87/1000	
TOTAL PROPERTY ACREAGE	4.19 acres	

AVAILABLE LEASED

LEASE/SITE PLAN
SCALE: 1" = 50'-0"

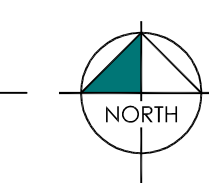

THIS DRAWING IS ILLUSTRATIVE AND FOR INFORMATION PURPOSES ONLY AND SHOULD NOT BE CONSIDERED AS A CONTRACT. THE USER SHALL BE RESPONSIBLE FOR VERIFYING ALL INFORMATION AND CONDITIONS. THE USER SHALL BE RESPONSIBLE FOR OBTAINING ALL NECESSARY PERMITS AND APPROVALS. THE USER SHALL BE RESPONSIBLE FOR OBTAINING ALL NECESSARY INSURANCE. THE USER SHALL BE RESPONSIBLE FOR OBTAINING ALL NECESSARY WARRANTIES. THE USER SHALL BE RESPONSIBLE FOR OBTAINING ALL NECESSARY WARRANTIES.