



Dates:
 SEPTEMBER 21, 2011
 MAY 3, 2012
 August 27, 2012
 Oct. 20, 2012
 Nov. 09, 2012
 Dec. 26, 2012
 Jan. 10, 2013
 Feb. 05, 2013
 Feb. 08, 2013
 Aug. 29, 2013
 Feb. 10, 2017
 July 25, 2017
 Aug. 29, 2017
 Dec. 04, 2017
 Dec. 22, 2017
 Dec. 28, 2017
 Jan. 02, 2018
 Jan. 03, 2018
 March 29, 2018

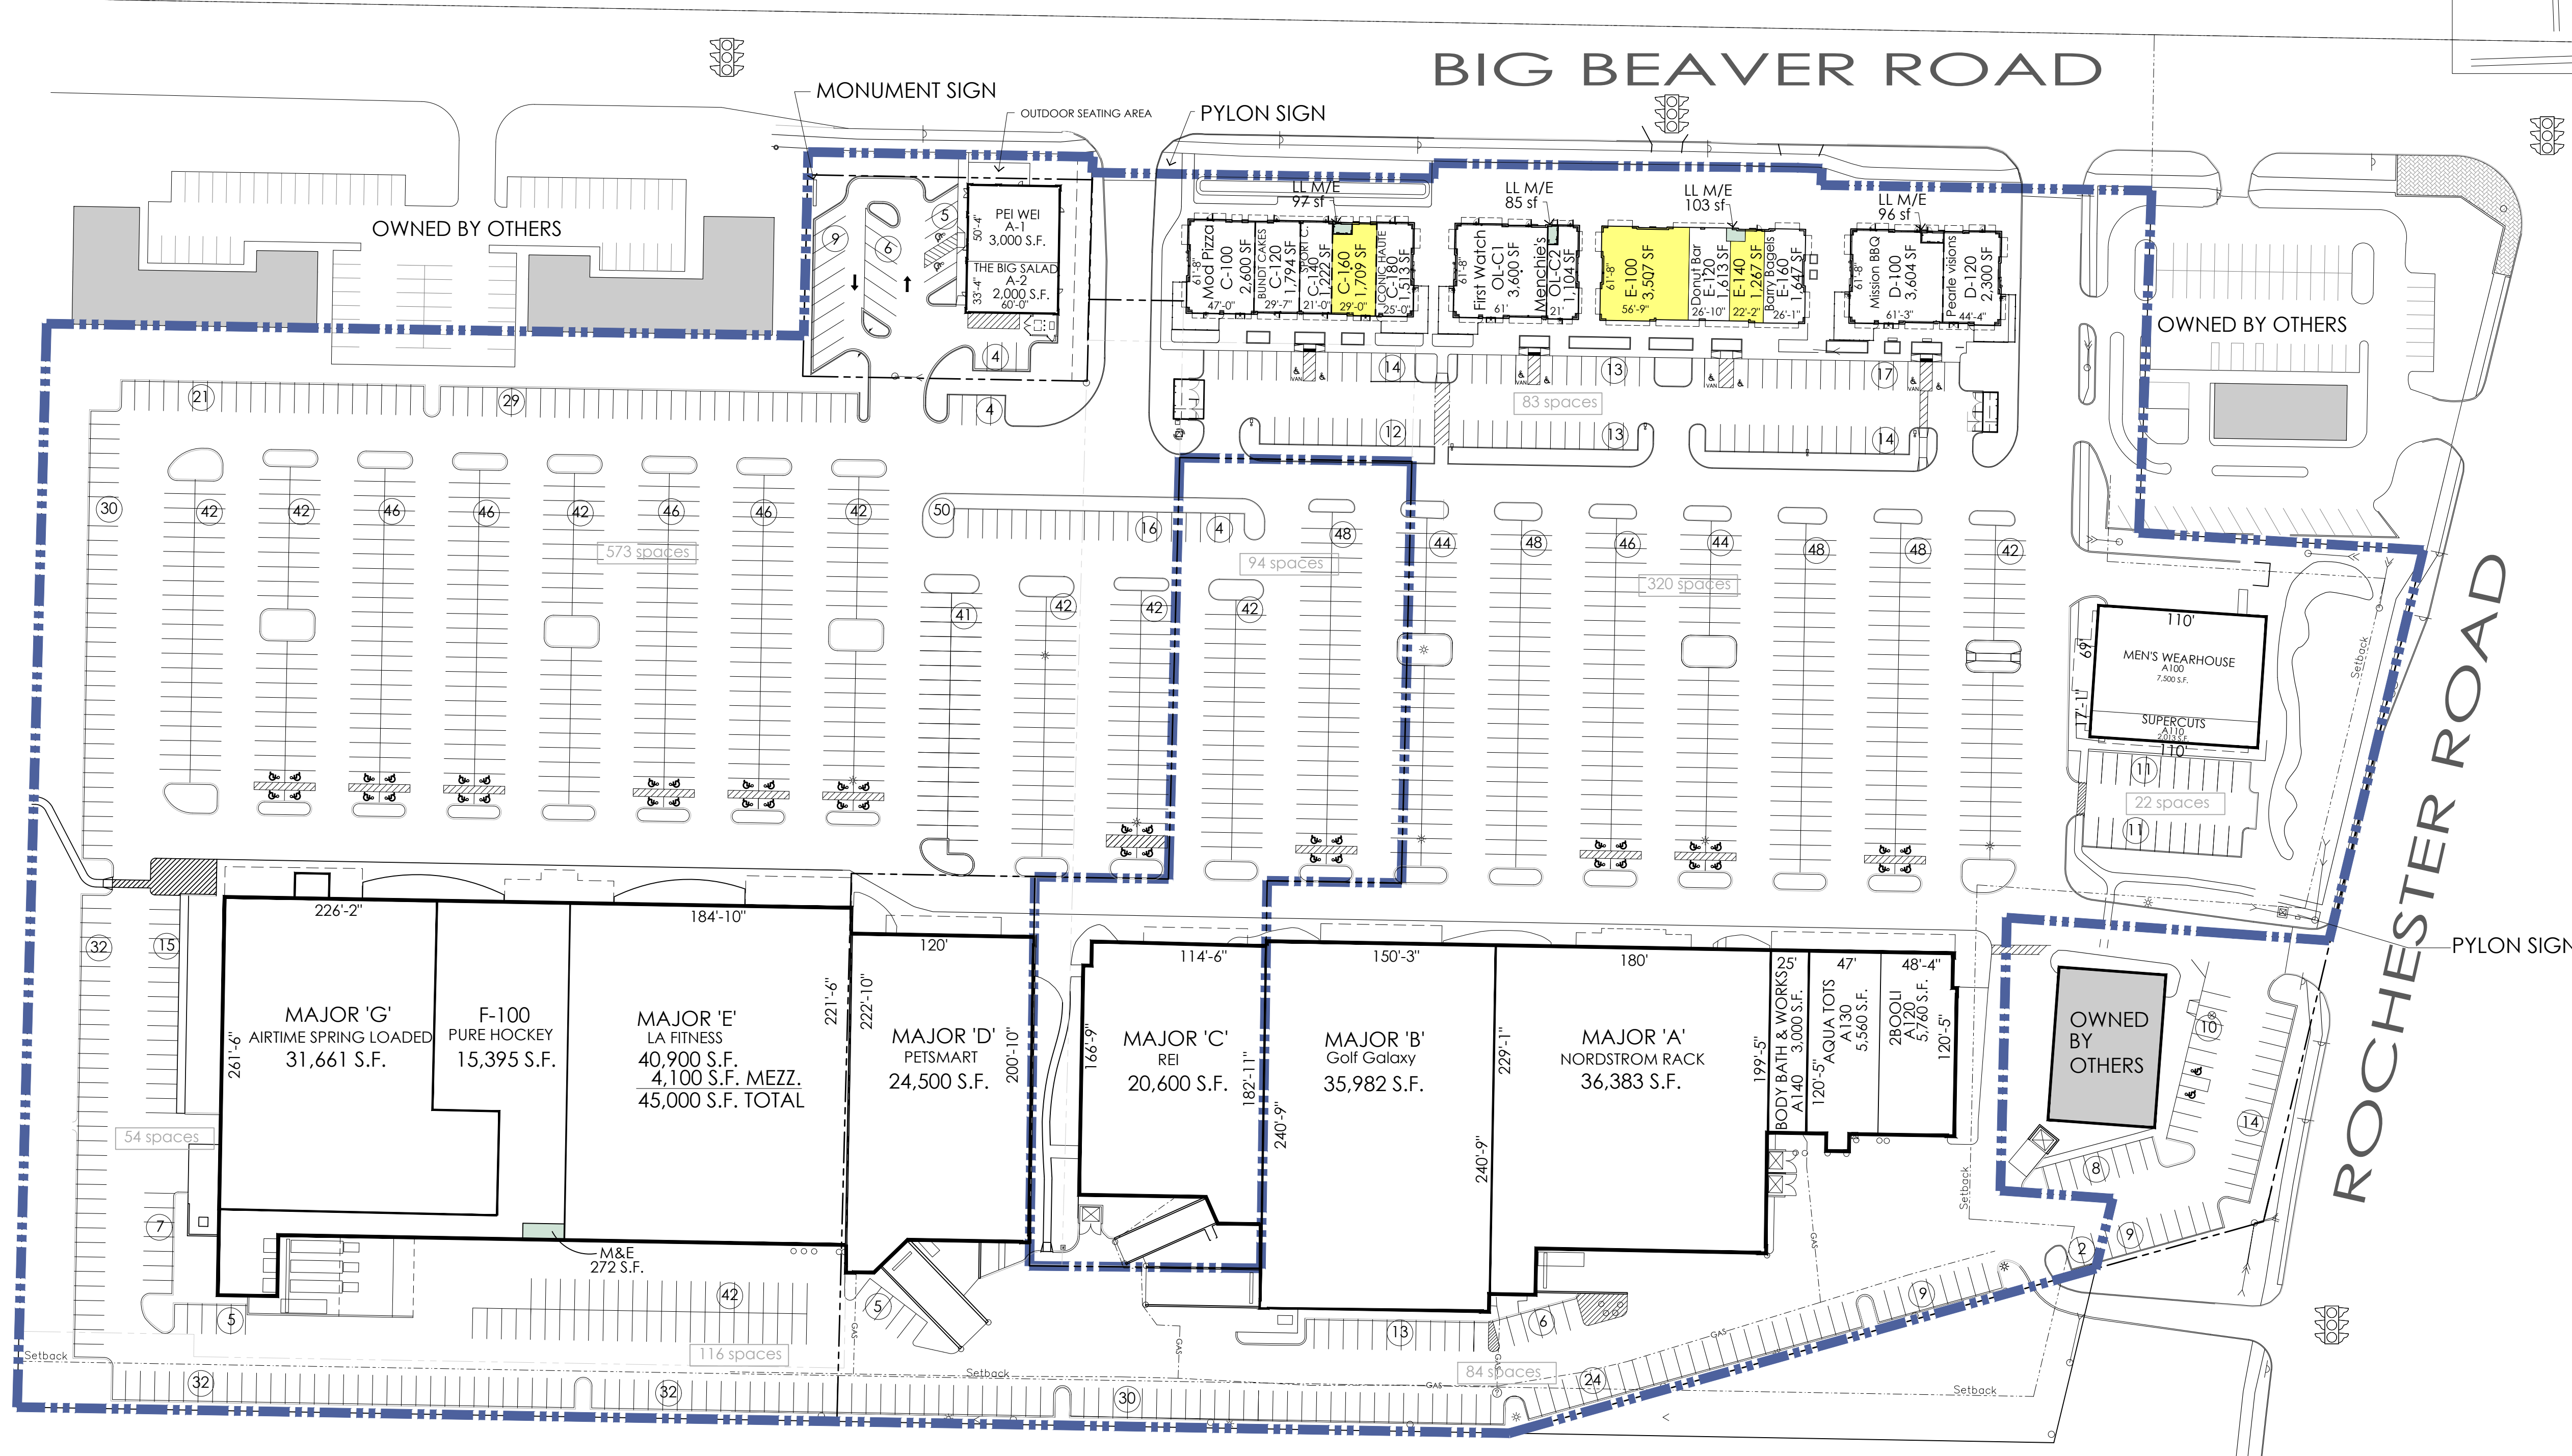

VICINITY MAP
 (NOT TO SCALE)

LEASING DATA		
SPACE:	AREA:	TENANT:
MAJOR A	36,383 S.F.	NORDSTROM RACK
MAJOR B	35,982 S.F.	DICK'S SPORTING GOODS
MAJOR C	20,600 S.F.	REI
MAJOR D	24,500 S.F.	PETSMART
MAJOR E	45,000 S.F.	LA FITNESS
MAJOR G	31,661 S.F.	AIRTIME SPRING LOADED
A-100	7,500 S.F.	MEN'S WEARHOUSE
A-110	2,013 S.F.	SUPERCUTS
A-120	5,760 S.F.	2BOOLI
A-130	5,560 S.F.	AQUA TOTS
A-140	3,000 S.F.	BATH & BODY WORKS
F-100	15,395 S.F.	PURE HOCKEY
OL-A1	3,000 S.F.	PEI WEI
OL-A2	2,000 S.F.	THE BIG SALAD
C-100	2,600 S.F.	Mod Pizza
C-120	1,794 S.F.	NOTHING BUNDT CAKES
C-140	1,222 S.F.	SPORT CLIPS
C-160	2,931 S.F.	Available
C-180	1,513 S.F.	ICONIC HAUTE DOGS
D-100	3,604 S.F.	MISSION BBQ
D-120	2,300 S.F.	PEARLE VISIONS
E-100	3,507 S.F.	Available
E-120	1,613 S.F.	DONUT BAR & COFFEE
E-140	1,267 S.F.	Available
E-160	1,647 S.F.	BARRY BAGELS
OL-C1	3,600 S.F.	First Watch
OL-C2	1,104 S.F.	Menchie's
TOTALS		
MAJOR A	36,383 S.F.	
MAJOR B	35,982 S.F.	
MAJOR C	20,600 S.F.	
MAJOR D	24,500 S.F.	
MAJOR E	45,000 S.F.	
MAJOR G	31,661 S.F.	
RETAIL A	23,833 S.F.	
RETAIL F	15,395 S.F.	
OL-A	5,000 S.F.	
Retail C	8,547 S.F.	
Retail D	5,904 S.F.	
Retail E	8,034 S.F.	
OL-C	4,704 S.F.	
TOTAL	265,543 S.F.	
TOTAL PARKING	1,346 SPACES	
PARKING RATIO	5.07/1000	

LEASE/SITE PLAN
 SCALE: 1/4" = 1'

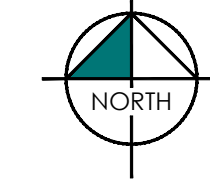

AVAILABLE
 LEASED

Subject
 LEASE / SITE PLAN

Project
 TROY MARKETPLACE
 TROY, MICHIGAN

DISCLAIMER
 THIS DOCUMENT IS THE PROPERTY OF RAMCO GERSHENSON PROPERTIES TRUST. IT IS NOT TO BE REPRODUCED OR TRANSMITTED IN ANY FORM OR BY ANY MEANS, ELECTRONIC OR MECHANICAL, INCLUDING PHOTOCOPYING, RECORDING, OR BY ANY INFORMATION STORAGE AND RETRIEVAL SYSTEM, WITHOUT THE WRITTEN PERMISSION OF RAMCO GERSHENSON PROPERTIES TRUST. THIS DOCUMENT IS NOT TO BE USED FOR ANY OTHER PROJECT OR FOR ANY OTHER PURPOSE. THE INFORMATION CONTAINED HEREIN IS FOR INFORMATIONAL PURPOSES ONLY AND DOES NOT CONSTITUTE AN OFFER OF ANY FINANCIAL PRODUCT OR SERVICE. THE INFORMATION CONTAINED HEREIN IS SUBJECT TO CHANGE WITHOUT NOTICE. THE INFORMATION CONTAINED HEREIN IS NOT TO BE USED FOR ANY OTHER PURPOSE. 

RAMCO GERSHENSON PROPERTIES TRUST

Center Number
 855-01
 Sheet Number
 LS-80
 Availability