



MAPLE ROAD

ORCHARD LAKE ROAD

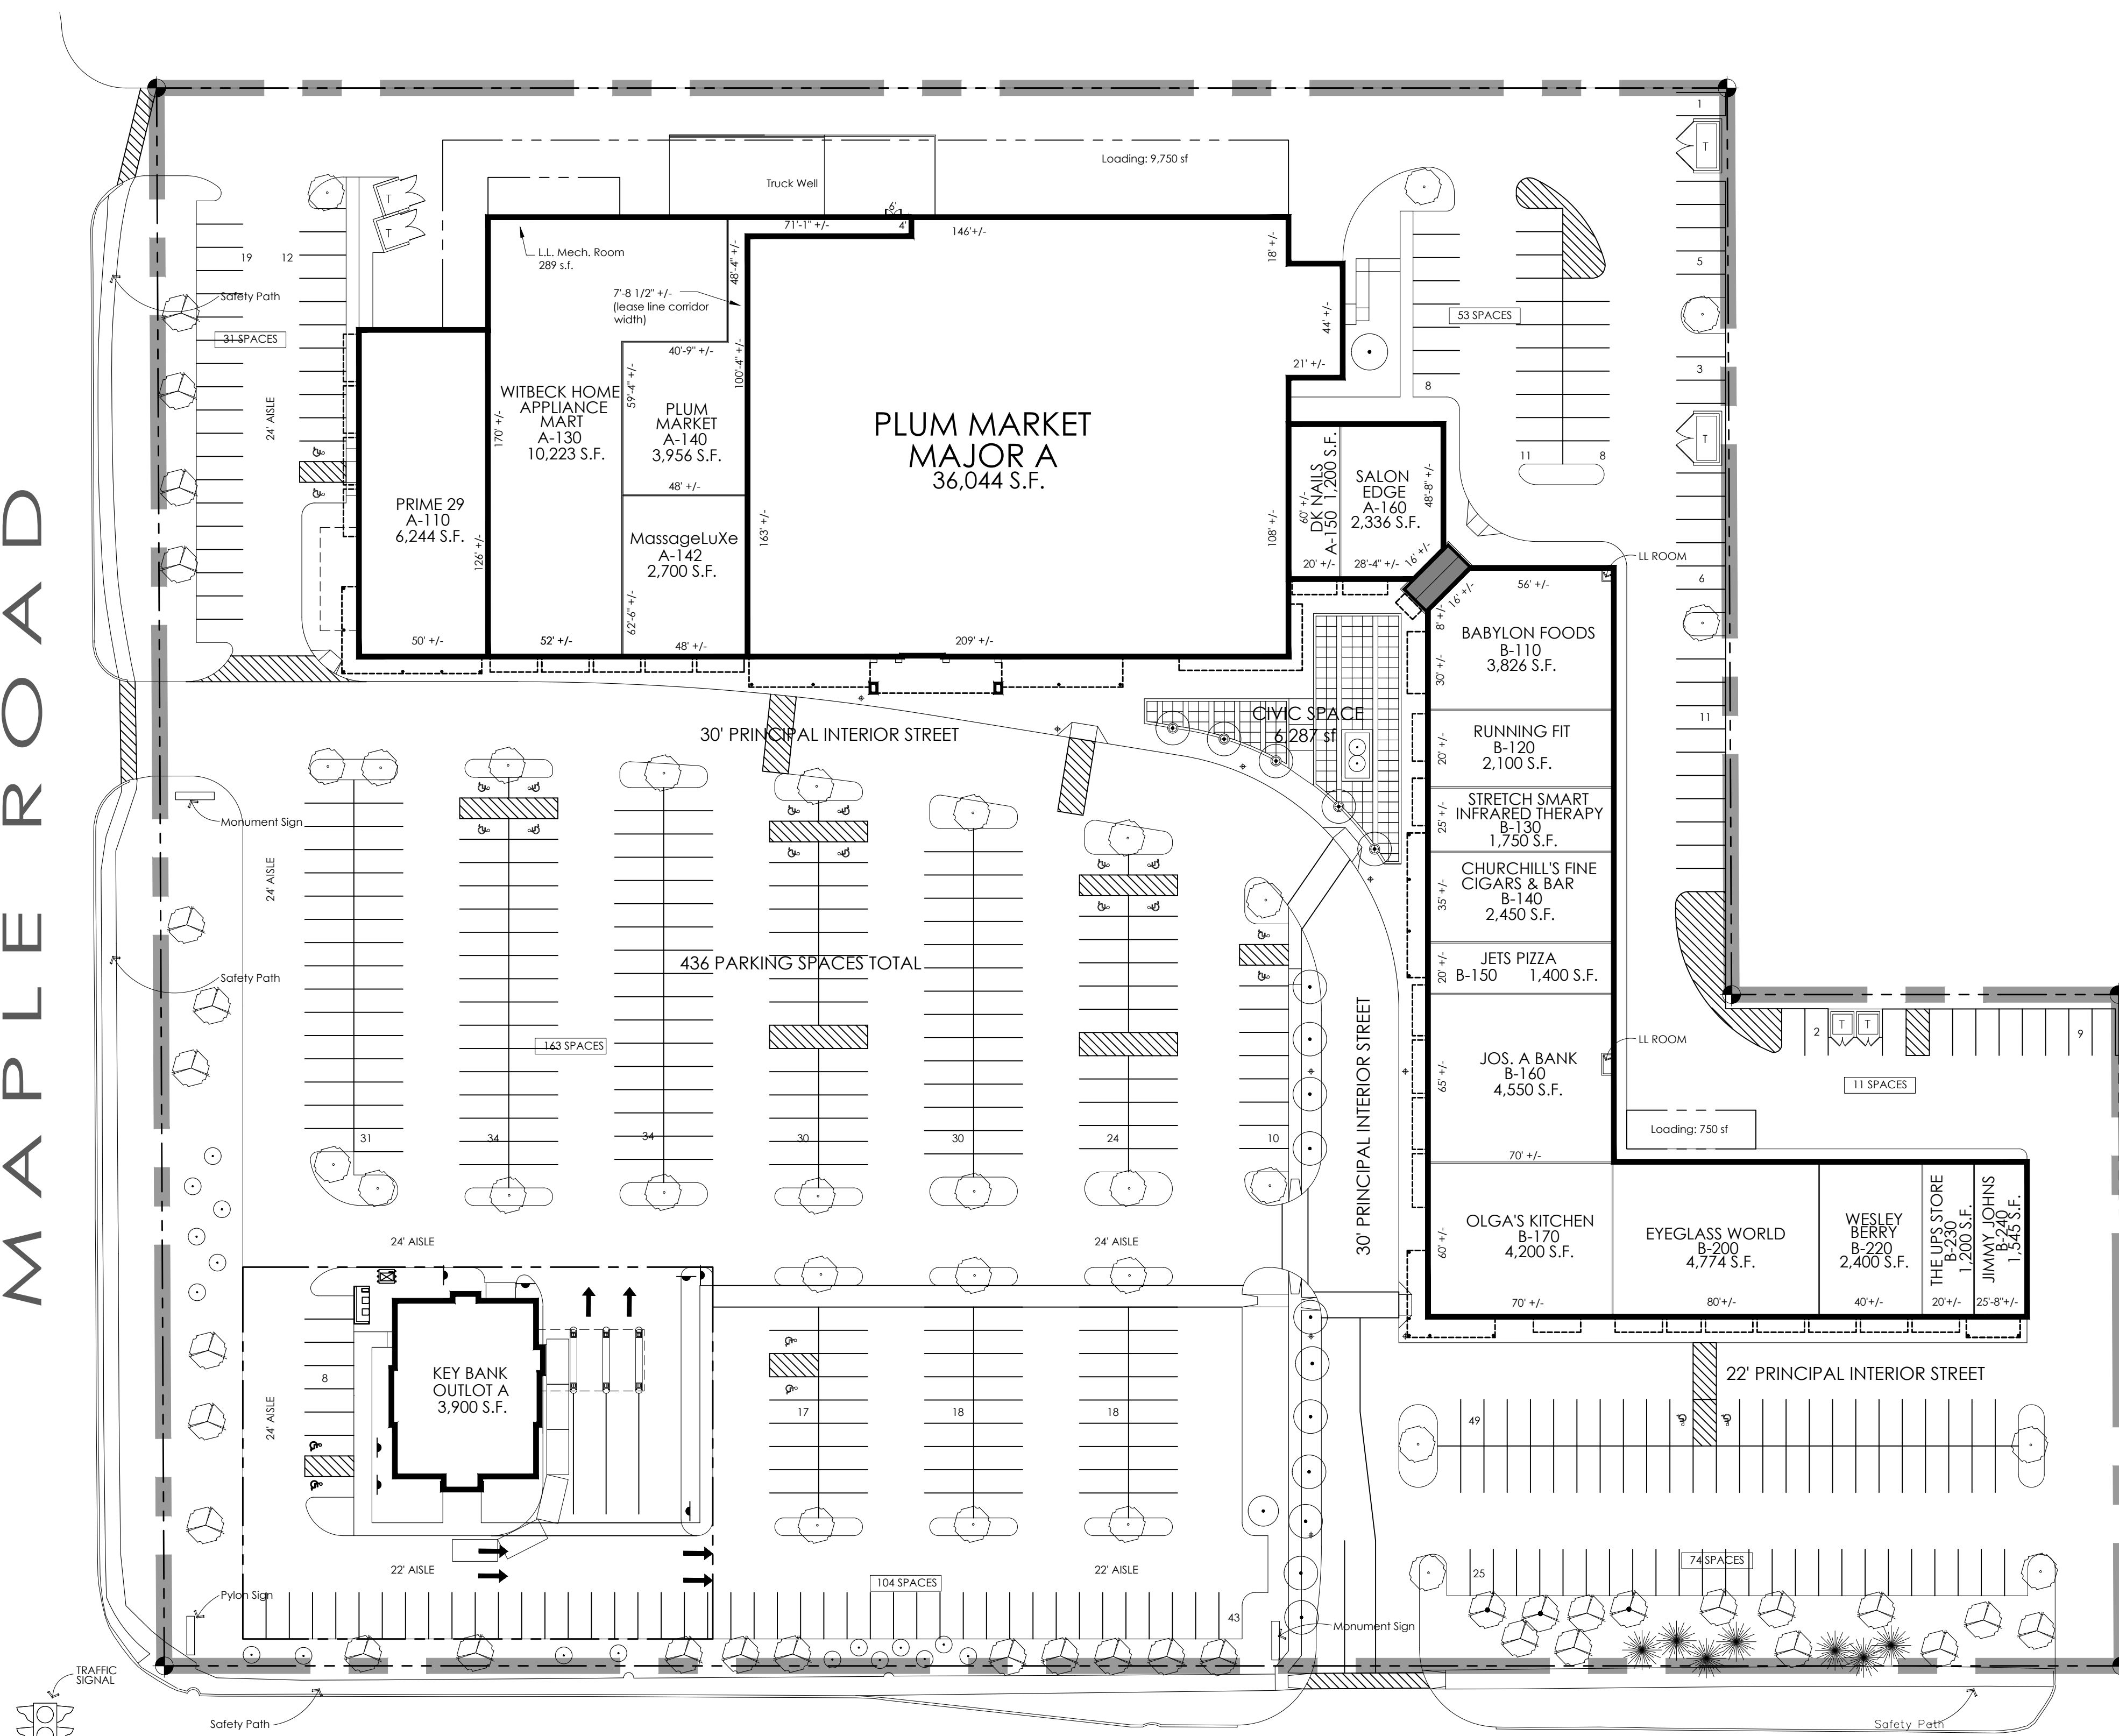

LEASING DATA		
SPACE:	AREA:	TENANT:
MAJOR A	36,044 S.F.	PLUM MARKET
A-110	6,244 S.F.	PRIME 29
A-130	10,223 S.F.	WITBECK HOME APPLIANCE MART
A-140	3,956 S.F.	PLUM MARKET
A-142	2,700 S.F.	MASSAGELUXE
A-150	1,200 S.F.	D.K. NAILS
A-160	2,336 S.F.	SALON EDGE
B-110	3,826 S.F.	BABYLON FOODS
B-120	2,100 S.F.	RUNNING FIT
B-130	1,750 S.F.	STRETCH SMART INFRARED THERAPY
B-140	2,450 S.F.	CHURCHILL'S FINE CIGARS & BAR
B-150	1,400 S.F.	JETS PIZZA
B-160	4,520 S.F.	JOS. A BANK
B-170	4,200 S.F.	OLGA'S KITCHEN
B-200	4,774 S.F.	EYEGASS WORLD
B-220	2,400 S.F.	WESLEY BERRY
B-230	1,200 S.F.	THE UPS STORE
B-240	1,545 S.F.	JIMMY JOHN'S GOURMET SANDWICHES
OL-A	3,900 S.F.	KEY BANK
TOTALS:		
MAJOR A	36,044 S.F.	
RETAIL A	26,659 S.F.	
RETAIL B	30,165 S.F.	
OL-A	3,900 S.F.	
TOTAL	96,768 S.F.	
TOTAL PARKING	466 SPACES	
PARKING RATIO	4.82/1000	
TOTAL PROPERTY ACREAGE	±9.426 A.C.	

LEASE/SITE PLAN
SCALE: 1"=40'-0"

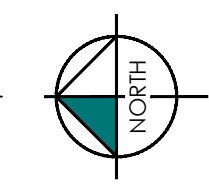

AVAILABLE
LEASED

Job Number: 858.01
Sheet Number: LS-89

Do not scale drawings
Use figured dimensions

Availability

Owner: RAMCO-GERHENSEN INC.
31500 Northwestern Highway, Suite 300
Farmington Hills, MI 48334

Subject: LEASE / SITE PLAN

Project: THE SHOPS AT OLD ORCHARD MICHIGAN
WEST BLOOMFIELD

Dates:
April 18, 2010
AUGUST 12, 2013
October 09, 2013
October 15, 2013
March 17, 2014
Oct. 17, 2014
Nov. 10, 2014
Sept. 27, 2016
April 16, 2018

DISCLAIMER: THIS DRAWING AND ANY INFORMATION HEREON IS FOR YOUR INFORMATION ONLY. IT IS NOT TO BE USED FOR CONSTRUCTION. RAMCO-GERHENSEN INC. SHALL NOT BE RESPONSIBLE FOR ANY ERRORS OR OMISSIONS IN THIS DOCUMENT. THE USER SHALL BE RESPONSIBLE FOR OBTAINING ALL NECESSARY PERMITS AND APPROVALS. THIS DOCUMENT IS THE PROPERTY OF RAMCO-GERHENSEN INC. AND IS TO BE USED ONLY FOR THE PROJECT AND SITE SPECIFICALLY IDENTIFIED HEREIN. ANY REUSE OR MODIFICATION OF THIS DOCUMENT WITHOUT THE WRITTEN CONSENT OF RAMCO-GERHENSEN INC. IS STRICTLY PROHIBITED. ERRORS OF OMISSIONS AND REPRESENTATION OR WARRANTIES ARE EXPRESSED OR IMPLIED BY THIS DRAWING.

CAD: DWG W:\RAMCO PORTFOLIO\EASTERN\PROPERTIES\OLD ORCHARD\CONSTRUCTION_PLANNING\CURRENT PLANS\COMBINED\THE SHOPS AT OLD ORCHARD LS-89_04-16-18