

Dates:
 JANUARY 19, 2012
 FEBRUARY 13, 2012
 MARCH 7, 2012
 MARCH 21, 2012
 MAY 9, 2012
 AUGUST 3, 2012
 SEPT 10, 2012
 SEPT 28, 2012
 OCT 26, 2012
 NOV 12, 2012
 DEC 13, 2012
 MAY 20, 2013
 JUNE 17, 2013
 JULY 02, 2013
 JULY 30, 2013
 AUGUST 12, 2013
 SEPTEMBER 27, 2013
 FEBRUARY 18, 2014
 AUGUST 25, 2014
 JANUARY 30, 2015
 MAY 14, 2015
 JULY 22, 2015
 SEPTEMBER 21, 2015
 DECEMBER 22, 2015
 JANUARY 4, 2016
 JANUARY 13, 2016
 JUNE 23, 2016
 JULY 15, 2016
 SEPTEMBER 13, 2016
 NOVEMBER 09, 2016
 FEBRUARY 15, 2017
 MAY 12, 2017
 DEC 12, 2017
 DEC 28, 2017
 MARCH 13, 2018
 MARCH 29, 2018


DISCLAIMER
 THIS DRAWING IS PREPARED FOR INFORMATION PURPOSES ONLY AND SHOULD NOT BE CONSIDERED AS A CONTRACT. THE LAYOUT MAY NOT BE FINAL NOR IS IT A GUARANTEE OF ACCURACY. THE USER SHALL BE RESPONSIBLE FOR VERIFYING ALL DIMENSIONS AND CONDITIONS OF THE PROPERTY AND FOR OBTAINING ALL NECESSARY PERMITS AND APPROVALS FROM THE APPROPRIATE AGENCIES.

Subject
 LEASE/SITE PLAN

Project
 VILLAGE LAKES SHOPPING CENTER
 LAND O'LAKES, FLORIDA


RAMCO GERSHENSON PROPERTIES TRUST

Center Number
 893-01
Sheet Number
 LS-98
Do not scale drawings Use figured dimensions
AVAILABILITY

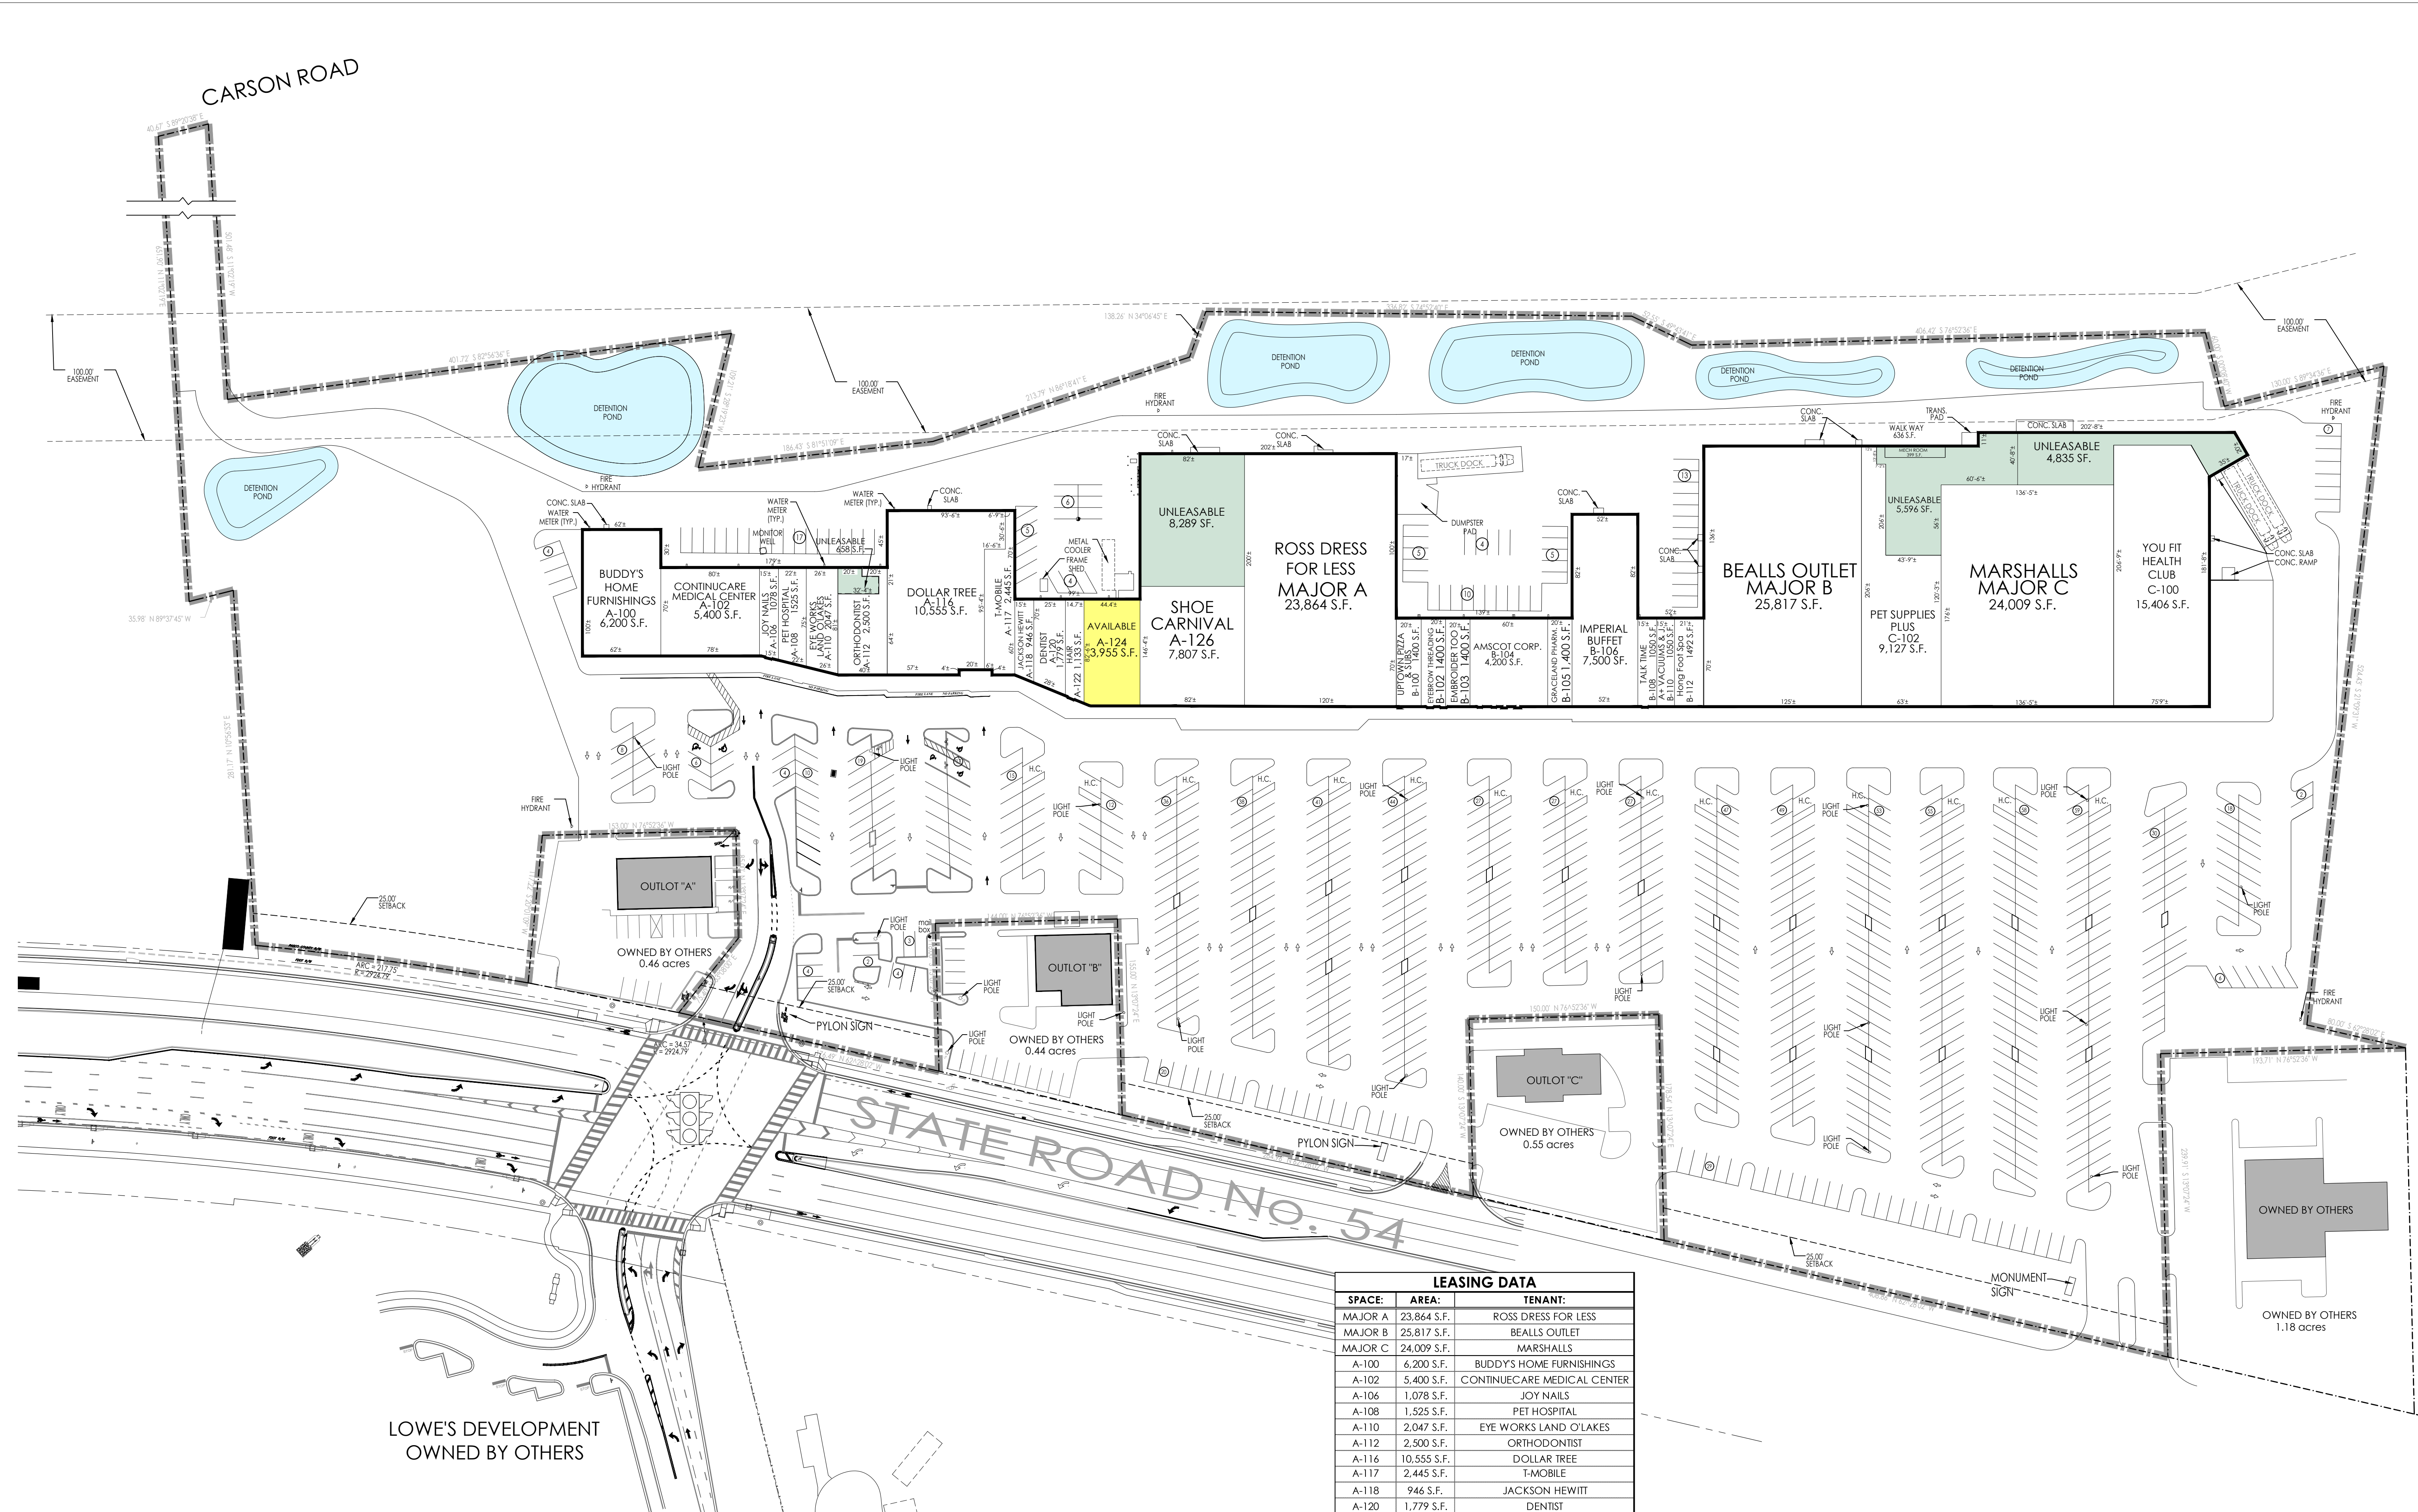

LOWE'S DEVELOPMENT OWNED BY OTHERS

LEASE/SITE PLAN
 SCALE: 1"=60'-0"

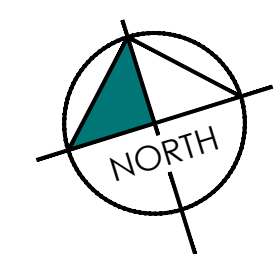

LEASING DATA		
SPACE:	AREA:	TENANT:
MAJOR A	23,864 S.F.	ROSS DRESS FOR LESS
MAJOR B	25,817 S.F.	BEALLS OUTLET
MAJOR C	24,009 S.F.	MARSHALLS
A-100	6,200 S.F.	BUDDY'S HOME FURNISHINGS
A-102	5,400 S.F.	CONTINUECARE MEDICAL CENTER
A-106	1,078 S.F.	JOY NAILS
A-108	1,525 S.F.	PET HOSPITAL
A-110	2,047 S.F.	EYE WORKS LAND O'LAKES
A-112	2,500 S.F.	ORTHODONTIST
A-116	10,555 S.F.	DOLLAR TREE
A-117	2,445 S.F.	T-MOBILE
A-118	946 S.F.	JACKSON HEWITT
A-120	1,779 S.F.	DENTIST
A-122	1,133 S.F.	HAIR
A-124	3,955 S.F.	AVAILABLE
A-126	7,807 S.F.	SHOE CARNIVAL
B-100	1,400 S.F.	UPTOWN PIZZA & SUBS
B-102	1,400 S.F.	EYEBROW THREADING
B-103	1,400 S.F.	EMBROIDER TOO
B-104	4,200 S.F.	AMSCOT CORPORATION
B-105	1,400 S.F.	RETAIL B
B-106	7,500 S.F.	IMPERIAL BUFFET
B-108	1,050 S.F.	TALK TIME
B-110	1,050 S.F.	A+ VACUUMS & JANITORIAL SUPPLIES
B-112	1,492 S.F.	Hong Foot Spa
C-100	15,406 S.F.	YOU FIT HEALTH CLUB
C-102	9,127 S.F.	PET SUPPLIES PLUS

TOTALS:	
MAJOR A	23,864 S.F.
MAJOR B	25,817 S.F.
MAJOR C	24,009 S.F.
RETAIL A	47,370 S.F.
RETAIL B	20,892 S.F.
RETAIL C	24,533 S.F.
TOTAL	166,485 S.F.
TOTAL PARKING	850 SPACES
PARKING RATIO	5.11/1000
TOTAL PROPERTY ACREAGE	±28,864 A.C.

AVAILABLE
 LEASED